


01  
1F-L-08

洗手台剖面图

SCALE 1:8

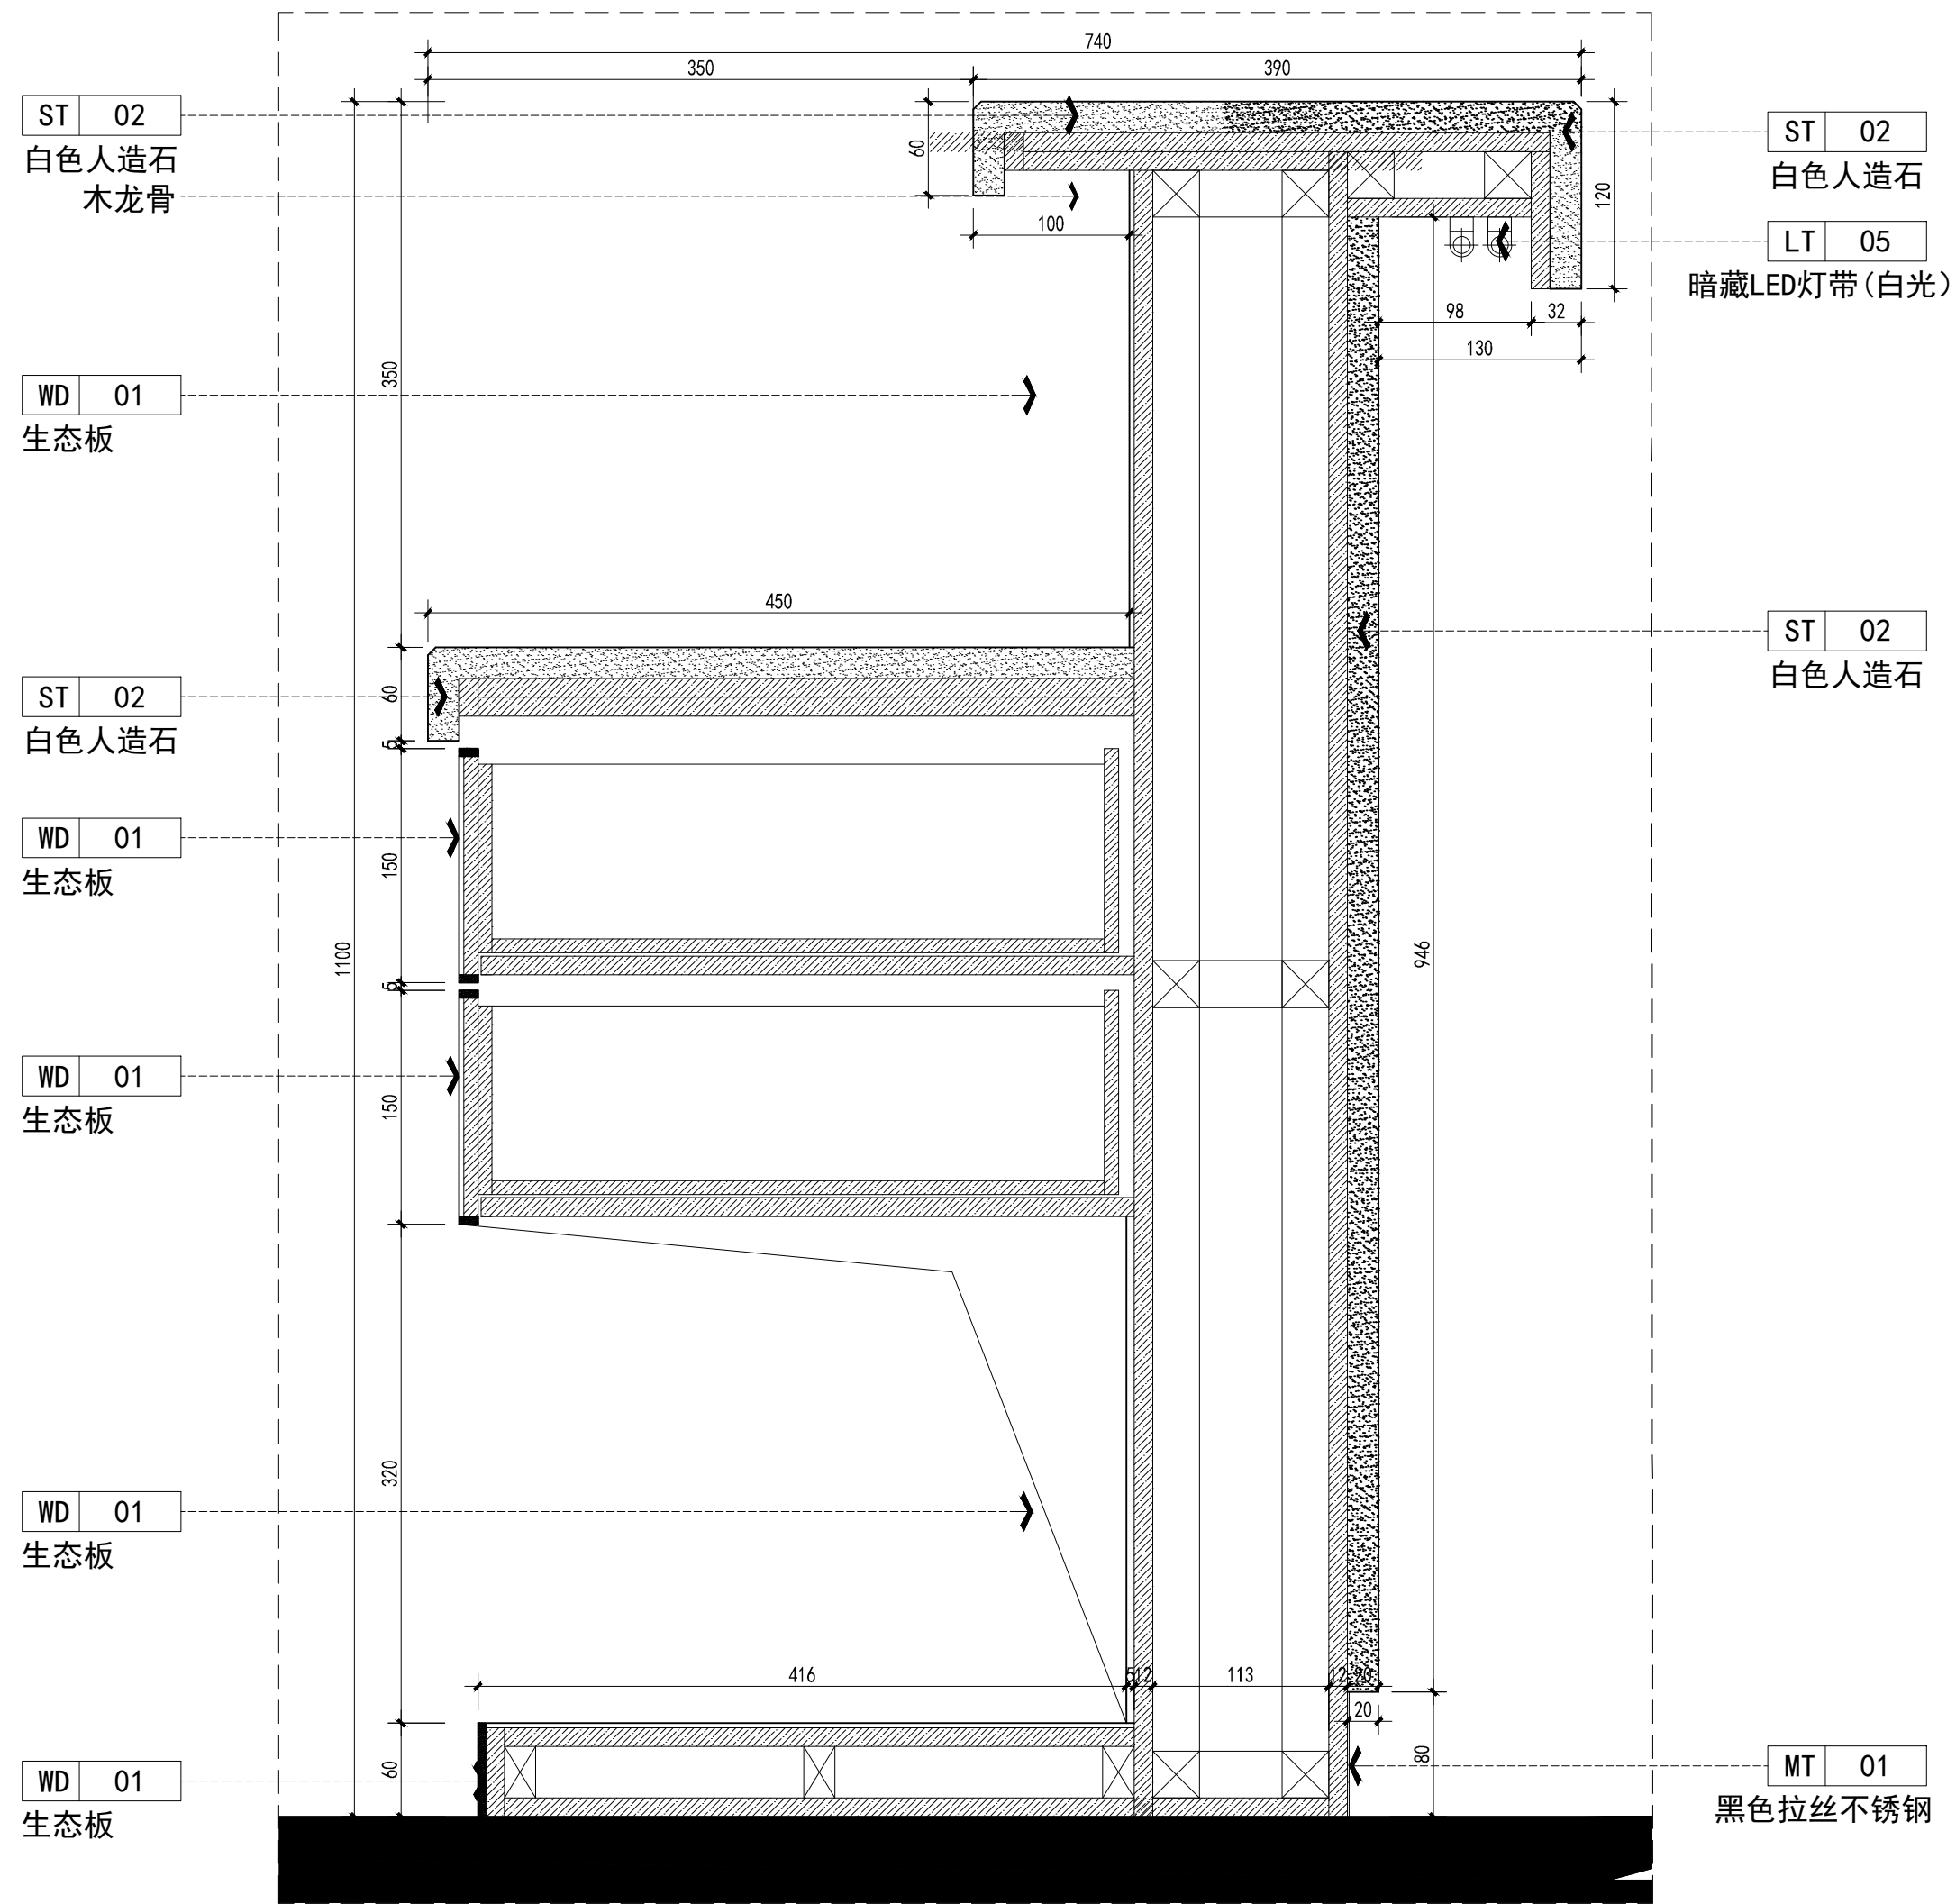

02  
1F-ZX-03

前台剖面图

SCALE 1:4